





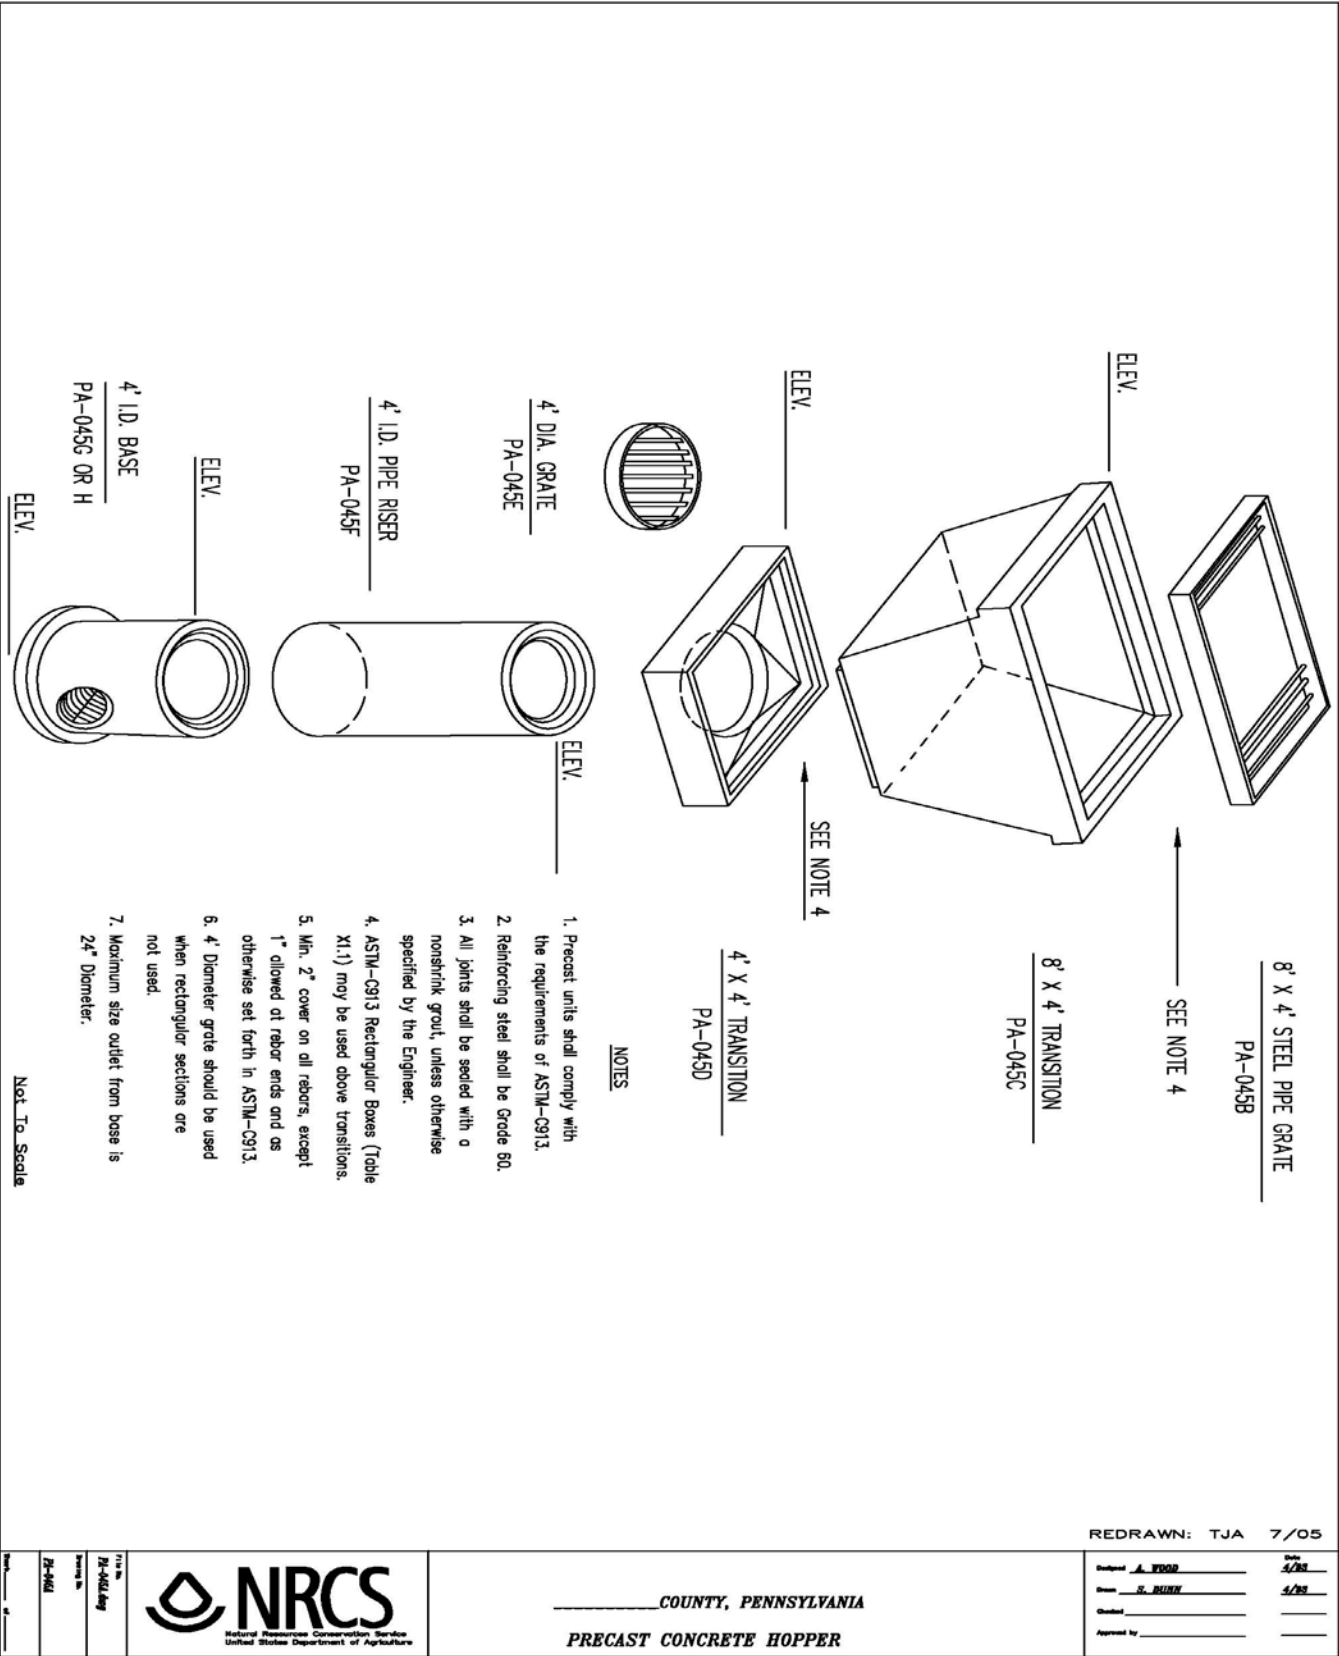


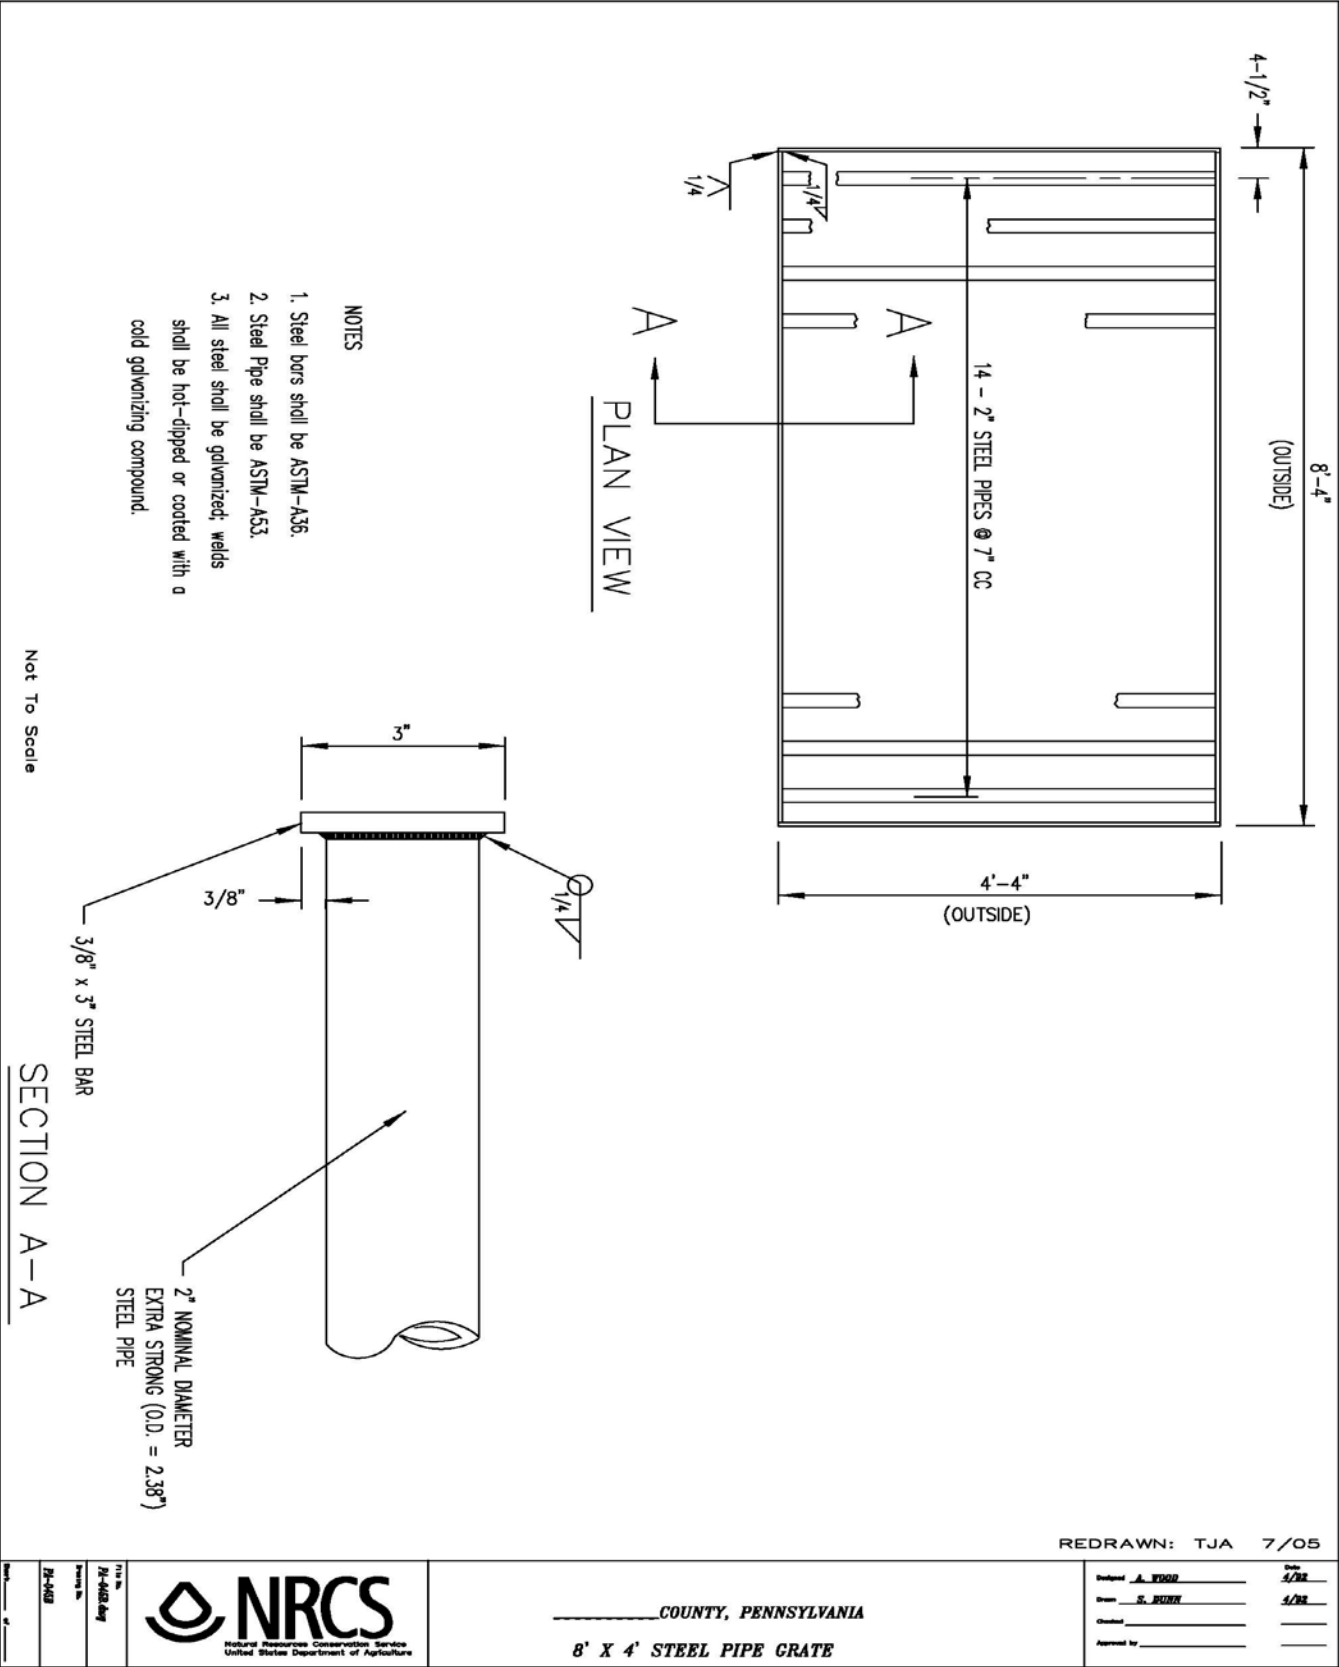

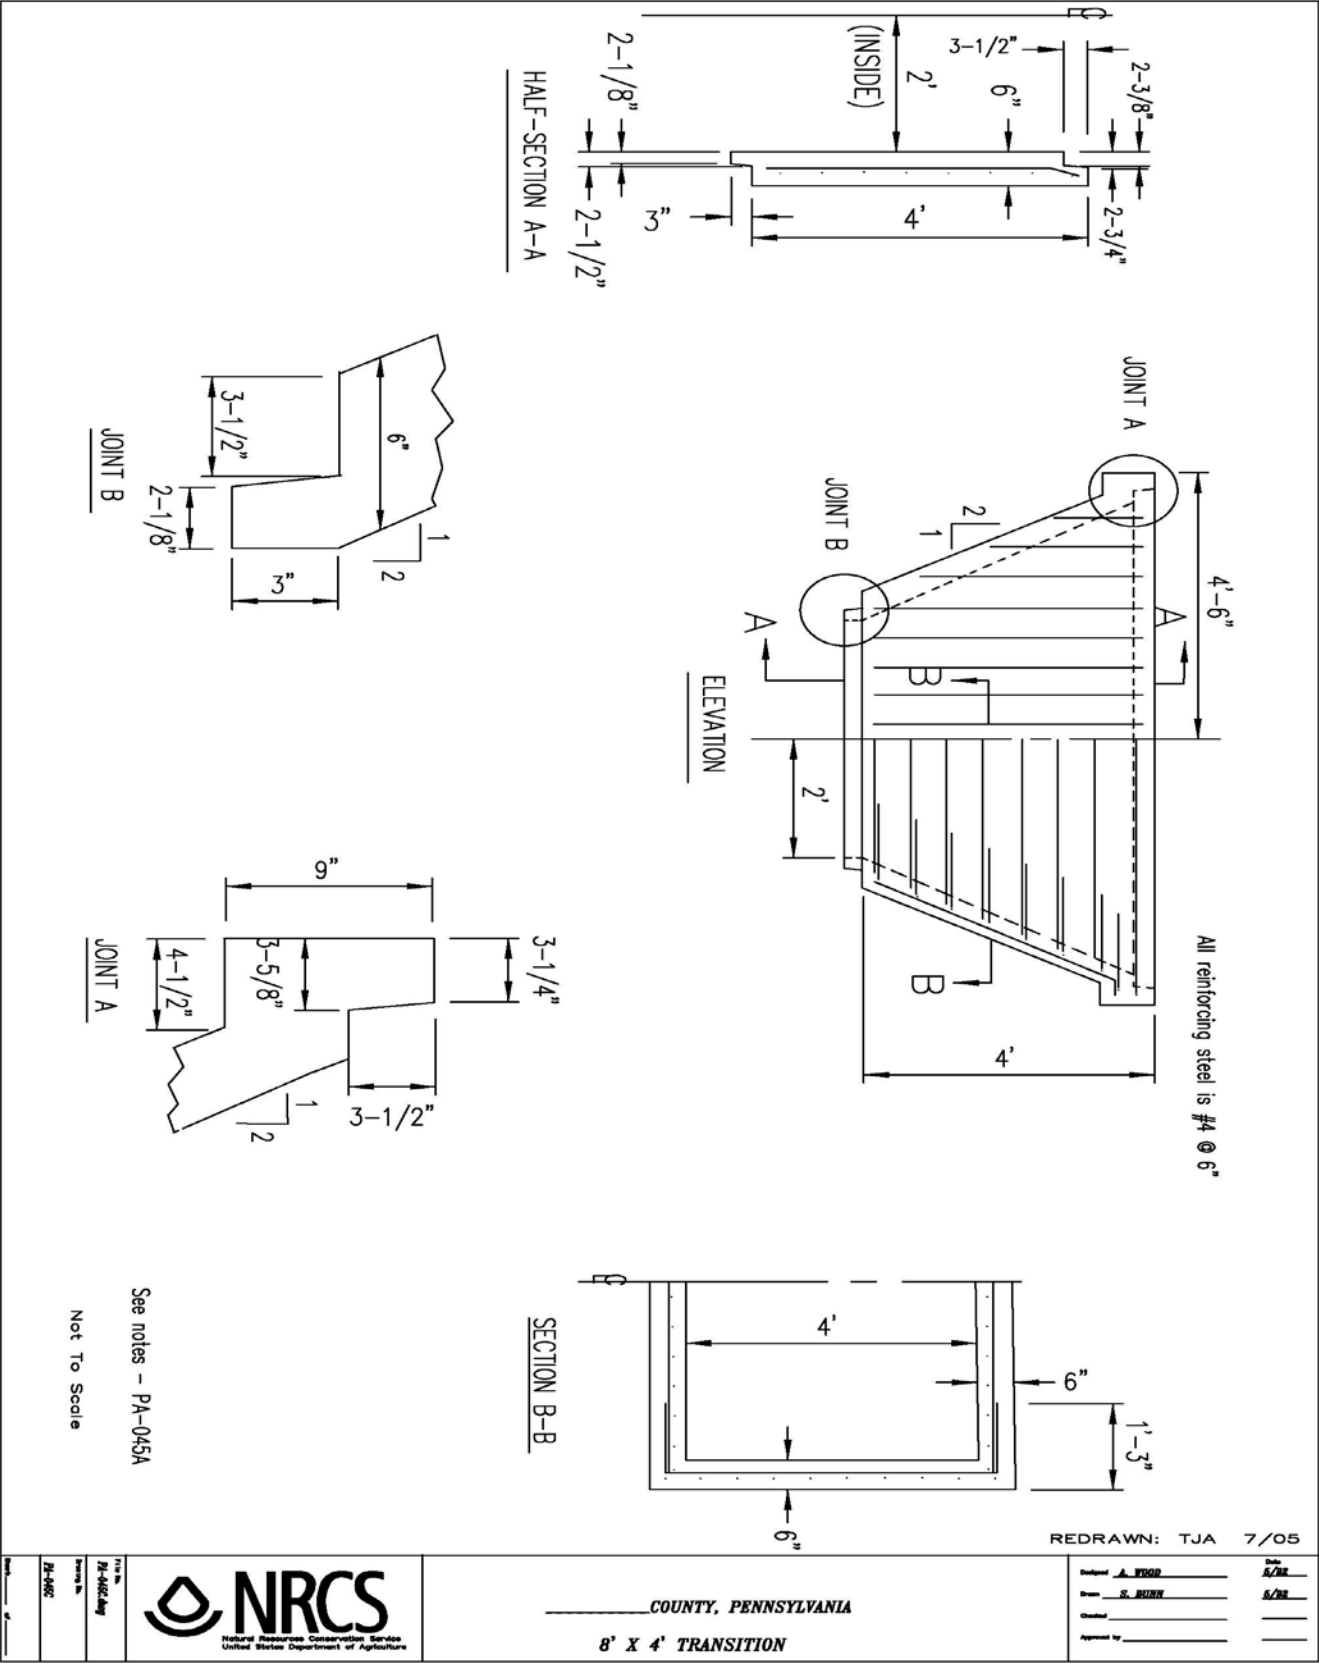

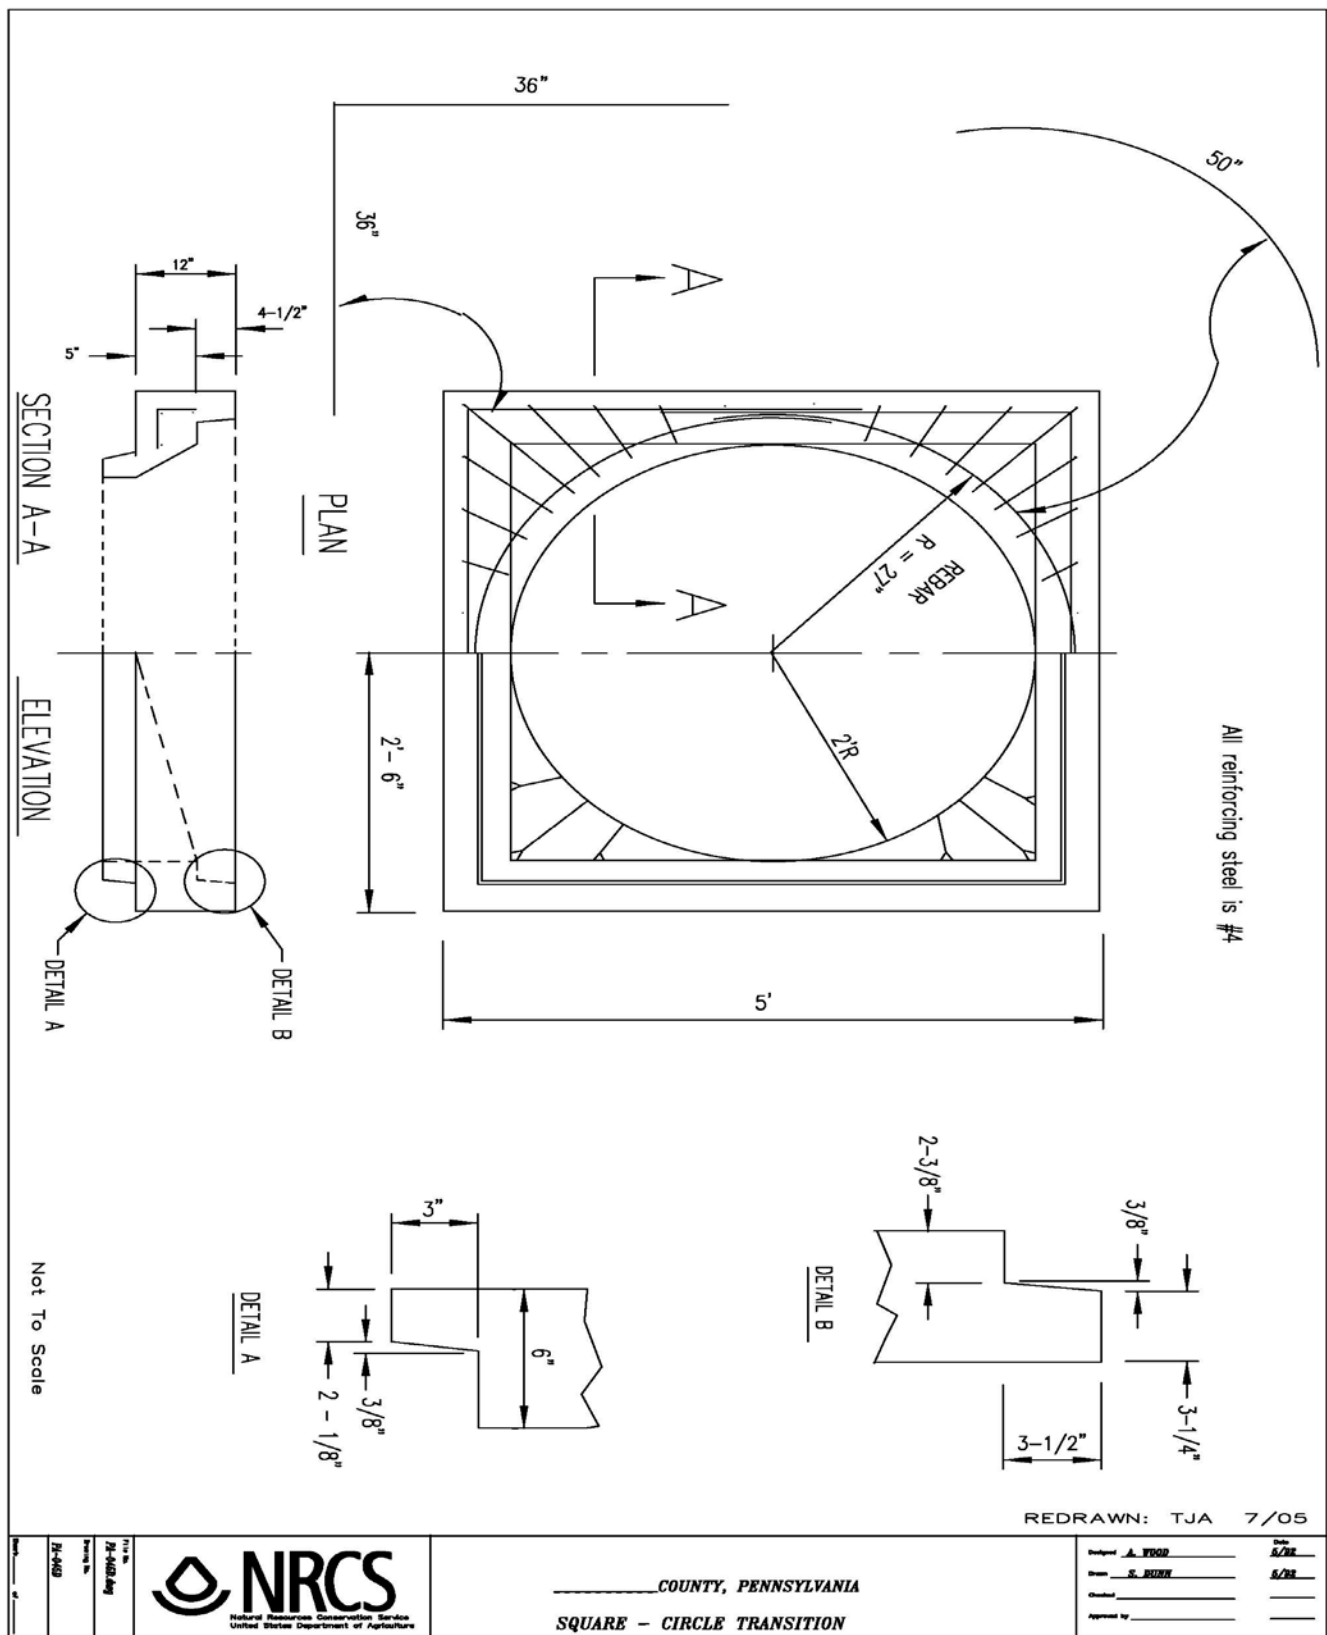

PLAN VIEW

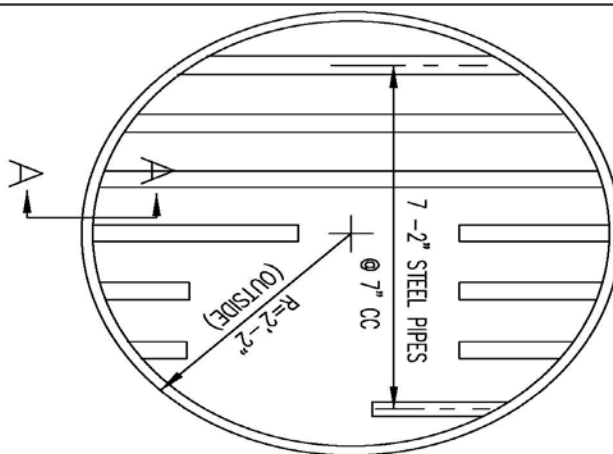


NOTES

1. Steel bars shall be ASTM-A36.
2. Steel pipe shall be ASTM-A53.
3. All steel shall be galvanized; welds shall be hot-dipped or coated with a cold galvanizing compound.

Not To Scale

SECTION A-A

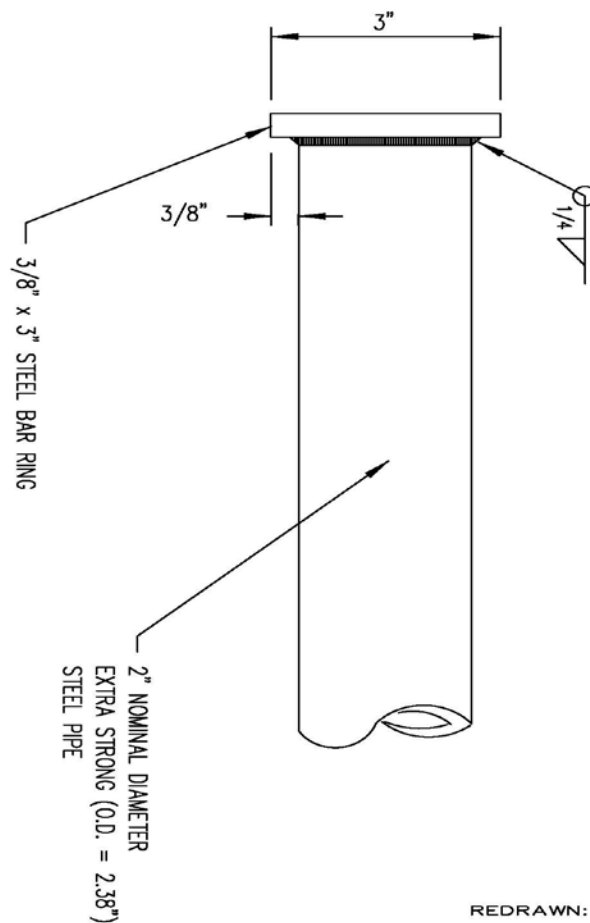

REDRAWN: TJA 7/05



COUNTY, PENNSYLVANIA
4' DIAMETER GRATE

Designed	A. FROST	Date	8/92
Drawn	S. BUNY		8/92
Checked			
Approved by			

